


SKETCH OR DEVELOPMENT PLAN

To be completed by the Registered Proprietor(s)
(Not to scale)

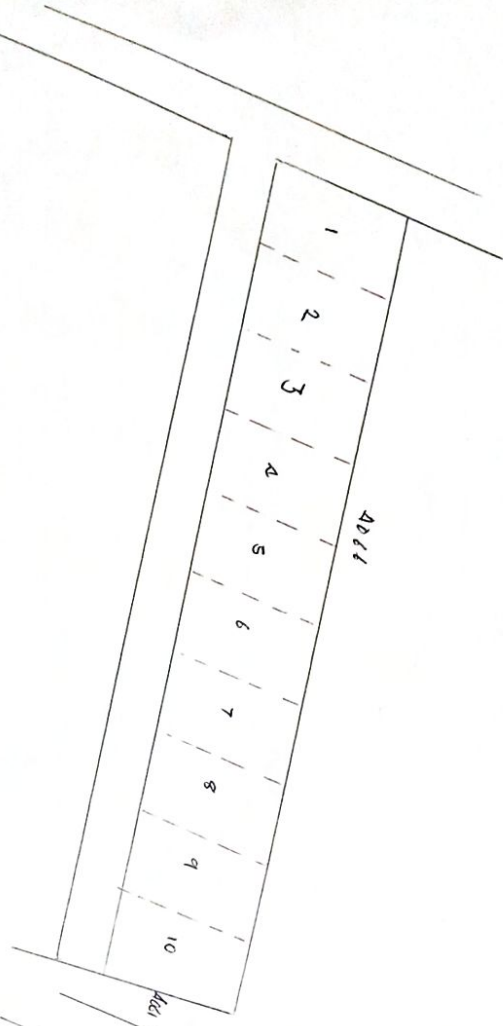

The boundaries are to be surveyed according to the area

OR


The boundaries are to be surveyed as they exist on the ground

Date

Signature or Marks of the Proprietor(s)

FIELD DIAGRAM AND OBSERVATIONS ON SITE

To be completed by the Surveyor
(Attach a tracing to scale where appropriate)

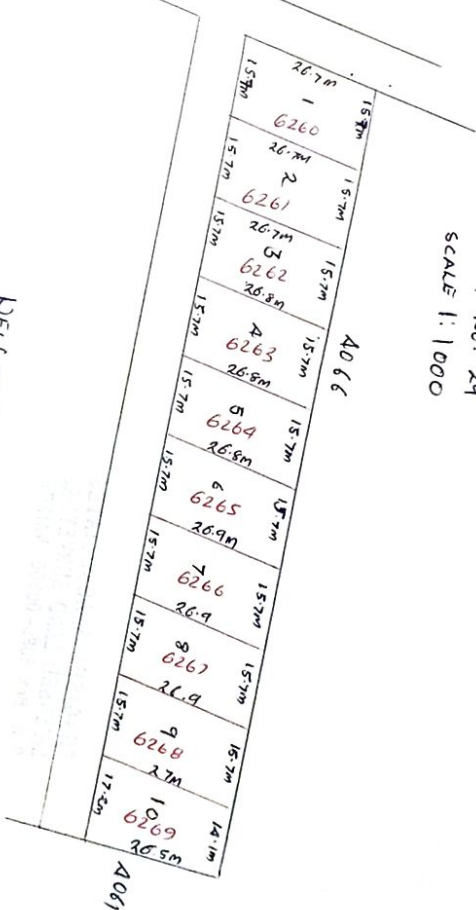

MACHAKOS / NQIBLUNDI / 6152
 SHEET No. 29
 SCALE 1:1000

DELL AREAS

- 1. = 0000R.Hg
- 2. = 0001R.Hg
- 3. 0001R.Hg
- 4. 0.0012Hg
- 5. 0.0012Hg
- 6. 0.0012Hg
- 7. 0.0012Hg
- 8. 0.0012Hg
- 9. 0.0012Hg
- 10. 0.0012Hg

This is to certify that this field sketch contains the actual figures recorded by me at the time of observation and measurements in the field.

Certificate under Schedule 9 of the Survey Regulations to be provided in case the survey has been done by an Approved Assistant.

Date

THAGISHU & ASSOCIATES
 LICENSED LAND SURVEYORS
 P. O. Box 6089-00300, NAIROBI